


άνογμα εξαερισμού
κλιμακοστασίου
1.50 x 0.40 m

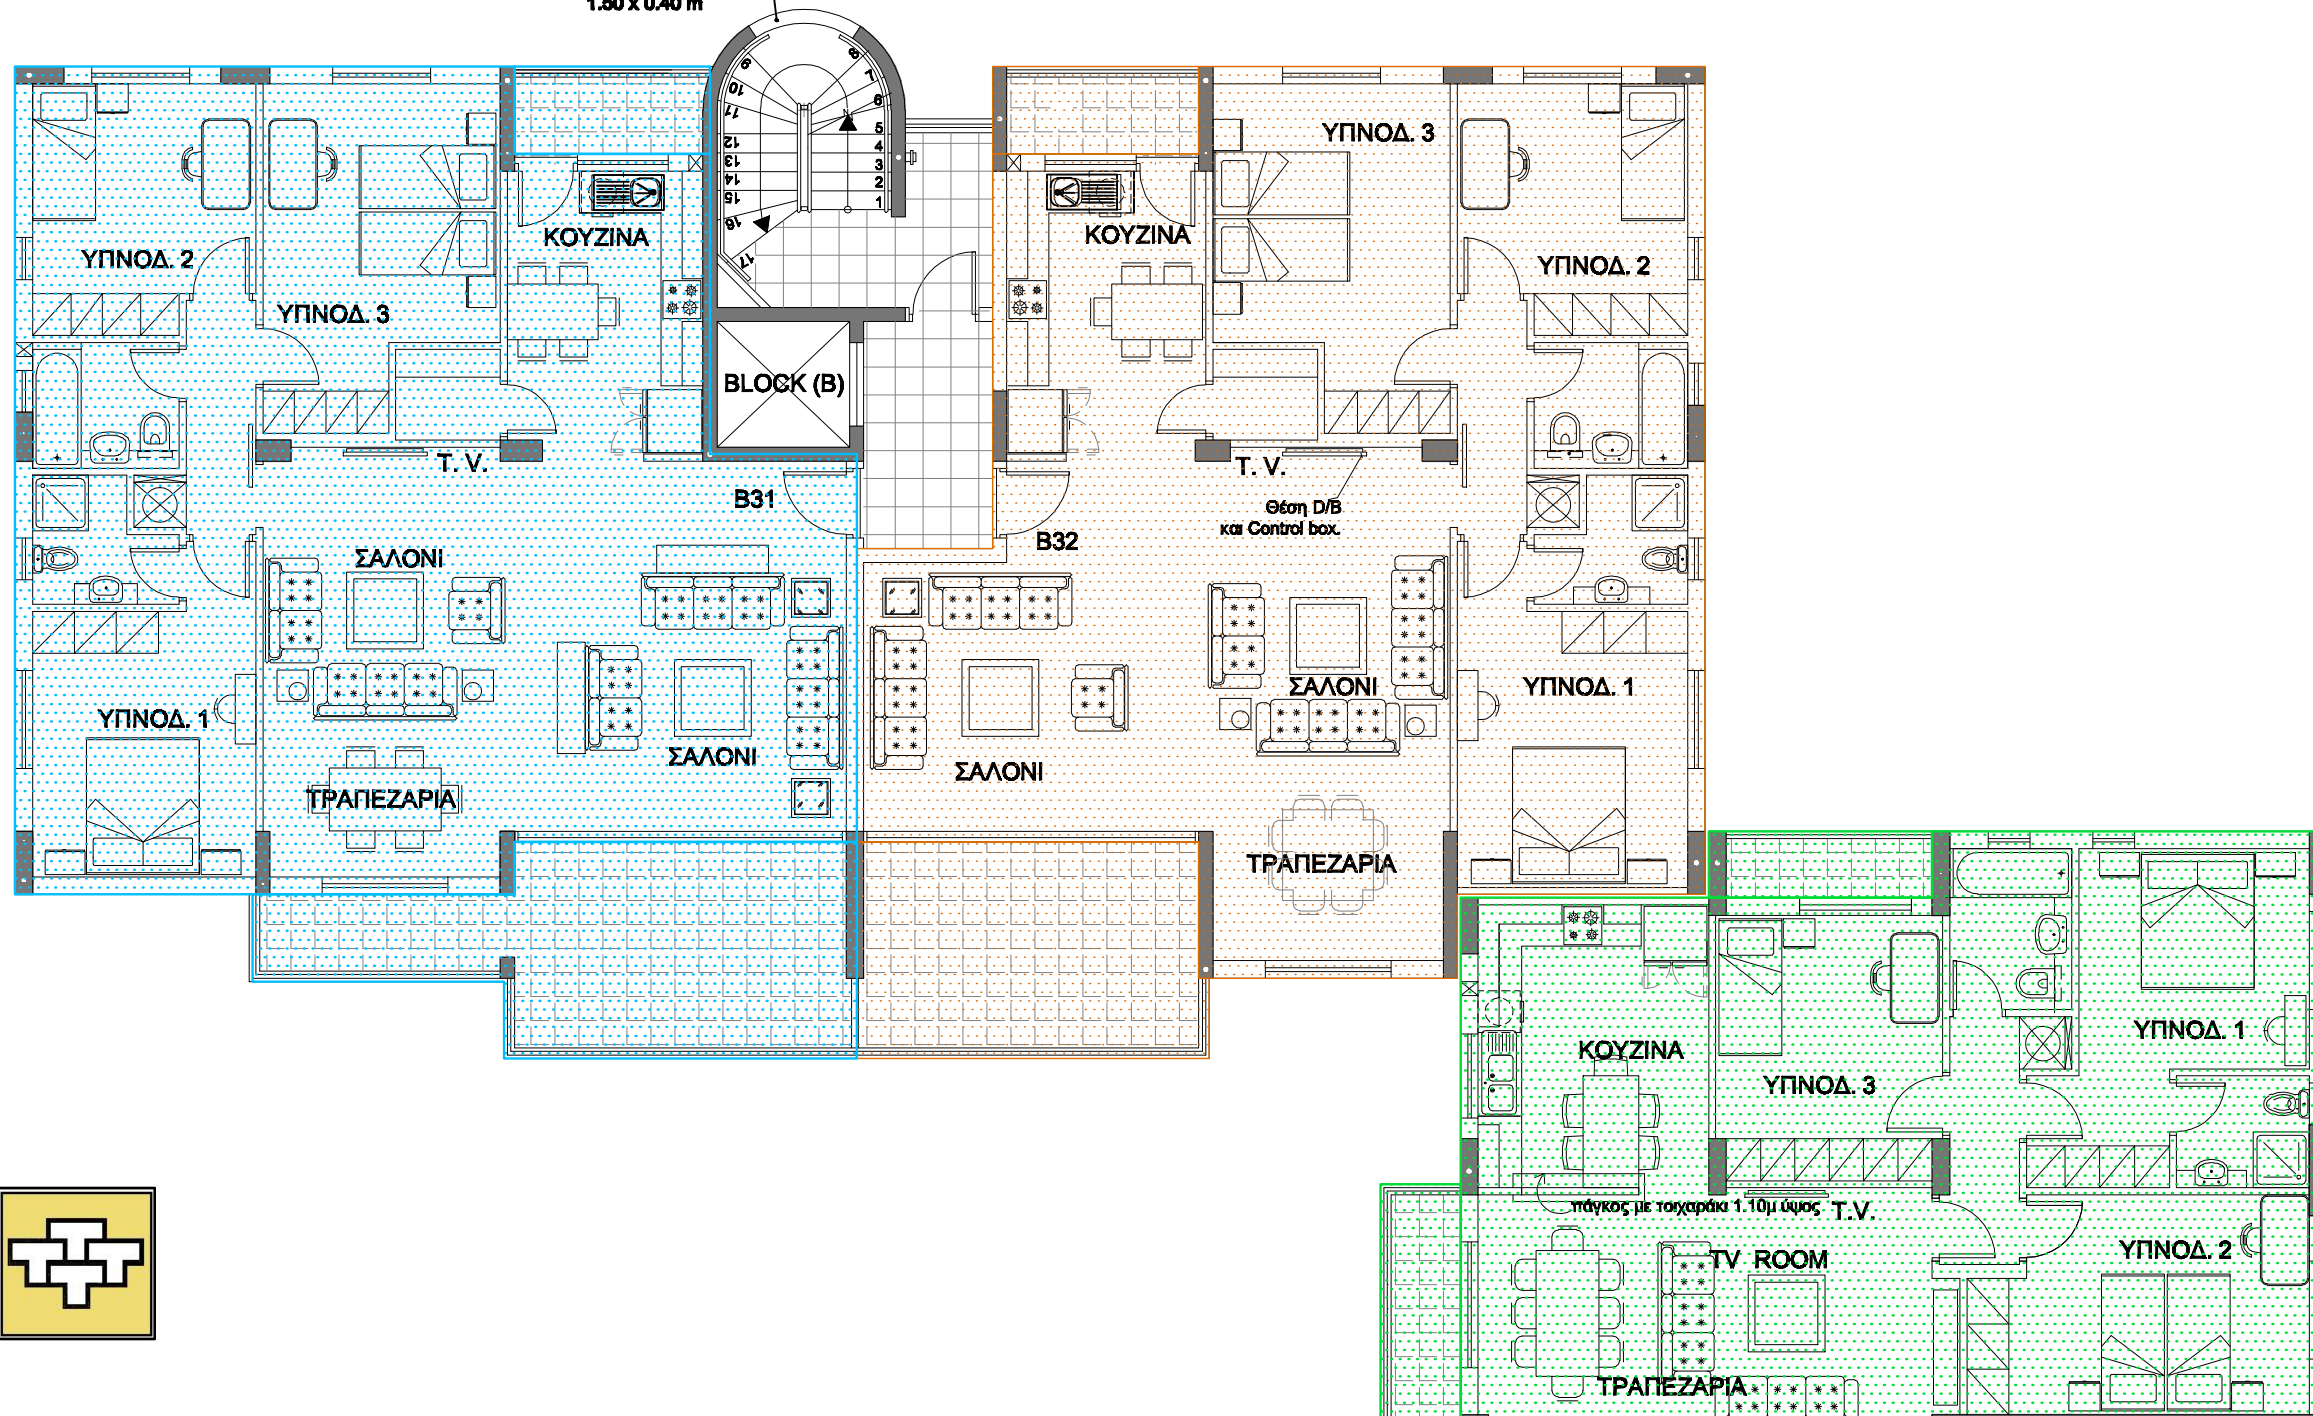

AREA ANALYSIS		
Description	Flat B31 sq.m.	Flat B32 sq.m.
Internal area	123.96	127.60
Covered verandahs	23.54	19.04
Uncovered verandahs	-	-
Proportion of common areas	12.87	13.14
Total areas	160.37	159.78
Store room	5.84 (13)	11.10 (8)
Garden/ Roof garden	-	-
Meids Room	-	-
Total ownership	166.21	170.88
Parking	4	19
PRICE		

Revision Number	Revision Date	Issued By	Checked By
000	23/02/11	TV	AF

Project: **SANS SOUCIS**

topos consultants ltd
chartered · architects · engineers

30 Chytron Str., 1075 Nicosia - Cyprus
T: +357 22300400 F: +357 22300100
e-mail: info@topos.com.cy
website: www.topos.com.cy

Signature:

Drawing: **3ος ΟΡΟΦΟΣ
BLOCK B**

Scale: **NTS** Date: **08/03/06**

Job No.: **3166** Sheet No.: **SA-03**