


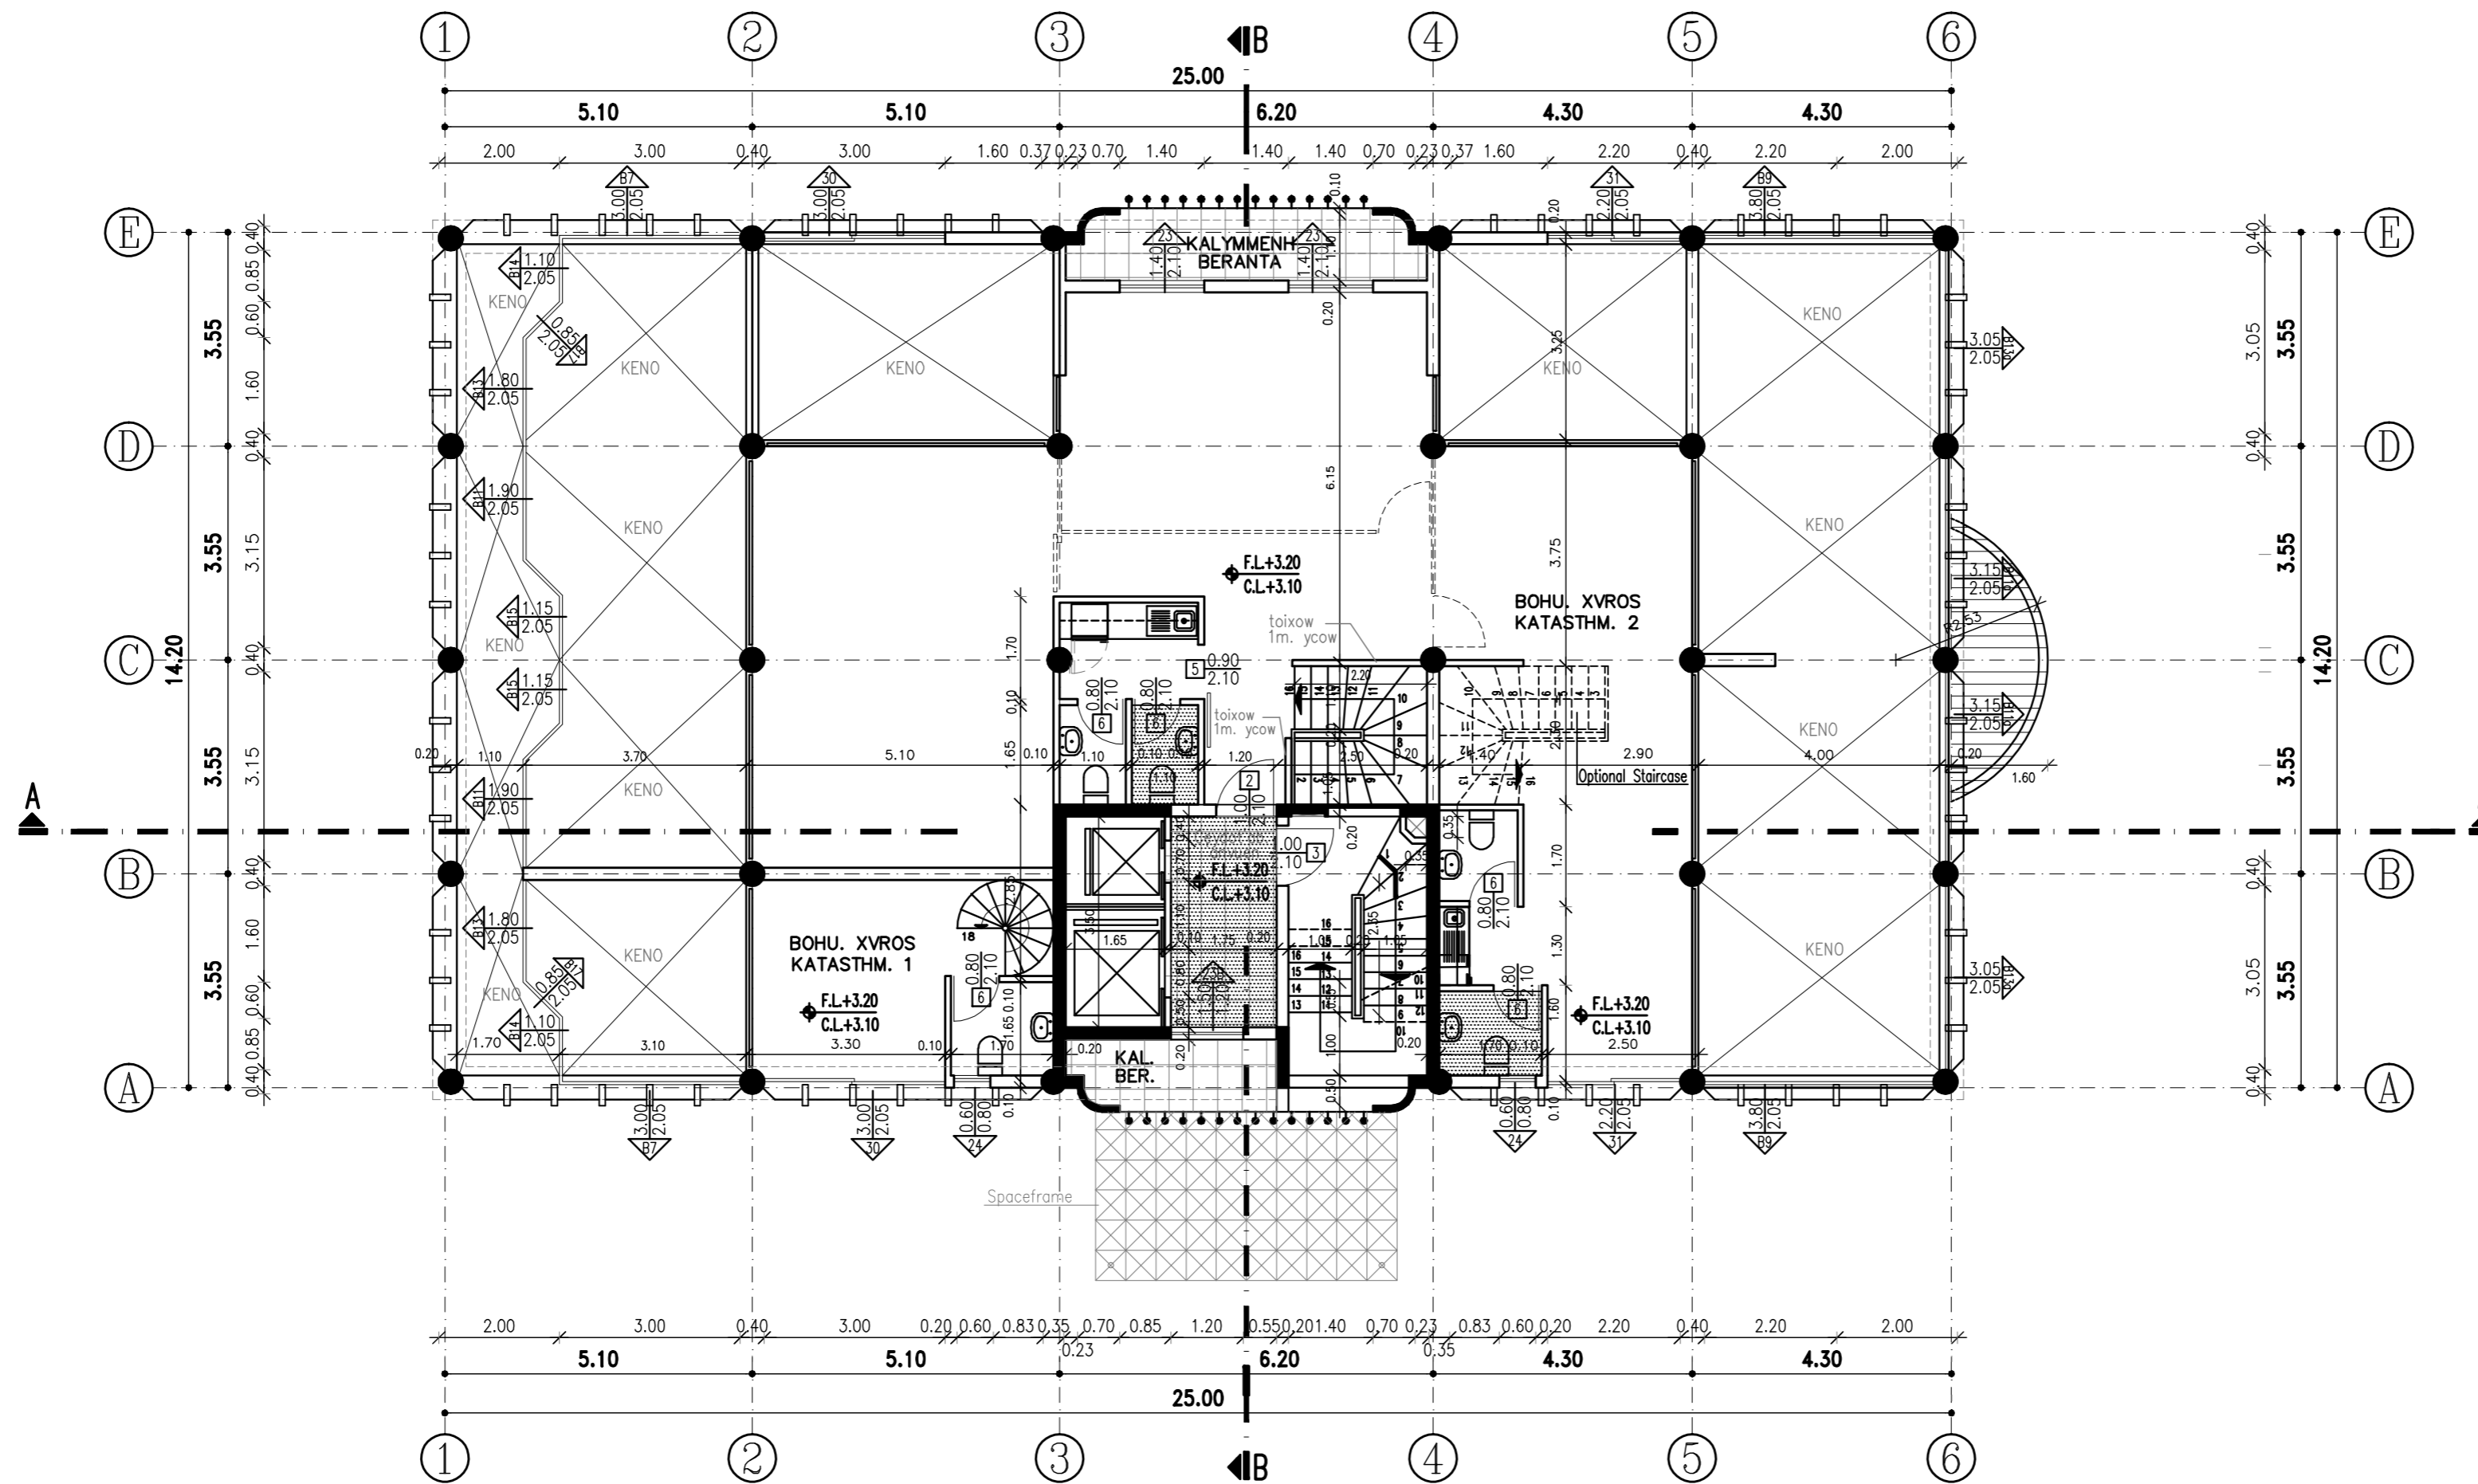

SHMEIVSEIS

1. yfist'omena yc'ometra
2. kataskeyastik'a yc'ometra
3. protein'omena yc'ometra
4. F.L. finished floor level
5. C.L. concrete floor level
6. Mellontikh uesh kompressorvn aircondition



Revision Number	Revision Date	Issued By	Checked By
000	22/9/06	ΝΠ	ΜΔ

Project:
**PRESIDIUM
(ΚΑΣΤΕΛΛΟΡΙΖΟ)**

K.N.Tofarides associates
CHARTERED ENGINEERS-ARCHITECTS
Tel.: +357-22-761155, Fax: +357-22-765590, e-mail: info@tofarco.com
30 Chytron Str., Tofarco House, P.O.Box 22146, 1518 Nicosia-Cyprus

Signature:

Drawing: **ΚΑΤΟΨΗ
ΜΕΣΟΠΑΤΩΜΑΤΟΣ**

Scale: **1:100** Date: **12/09/97**

Job No.: **3084A** Sheet No.: **A03**

Filename: